


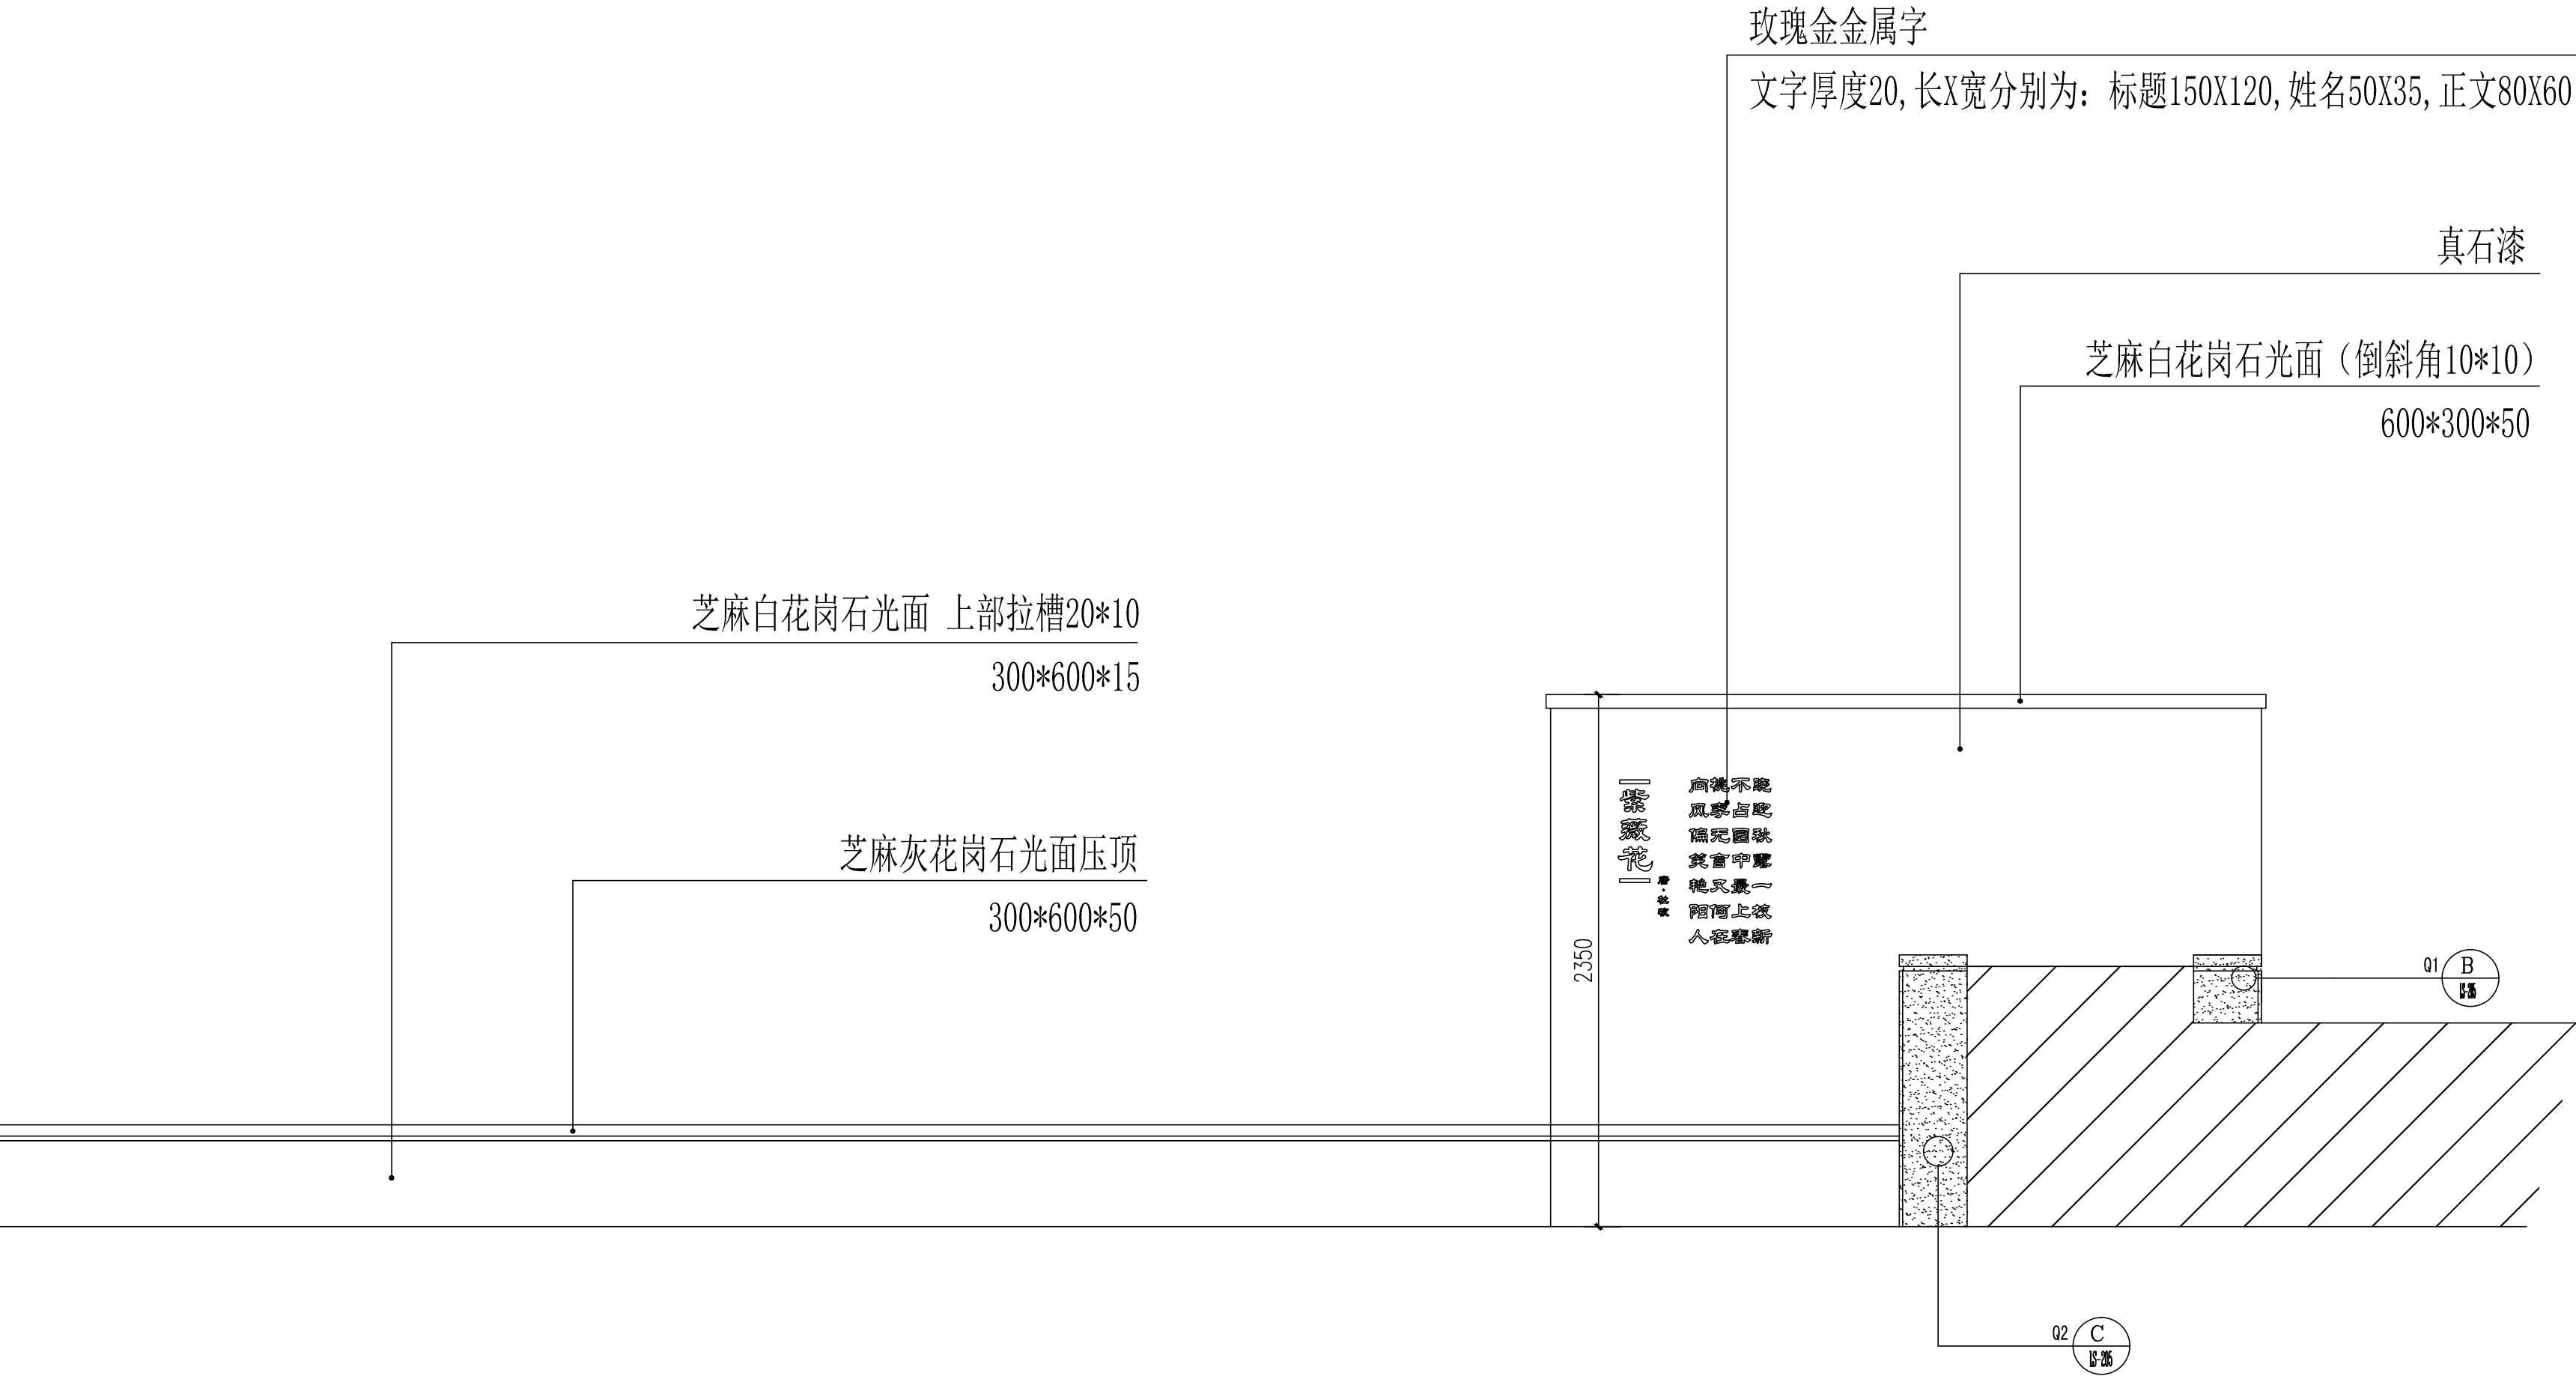

Q3景墙立面图 1:25